

FLOOR PLAN



N



SF = 38996
TUNNELS = 1180

COOK ELEMENTARY
FLOOR PLAN-5500 PERRINE

MIDLAND PUBLIC SCHOOLS



600 E. Carpenter St. Midland, Michigan 48640 (989) 923-5001

FLOOR PLAN

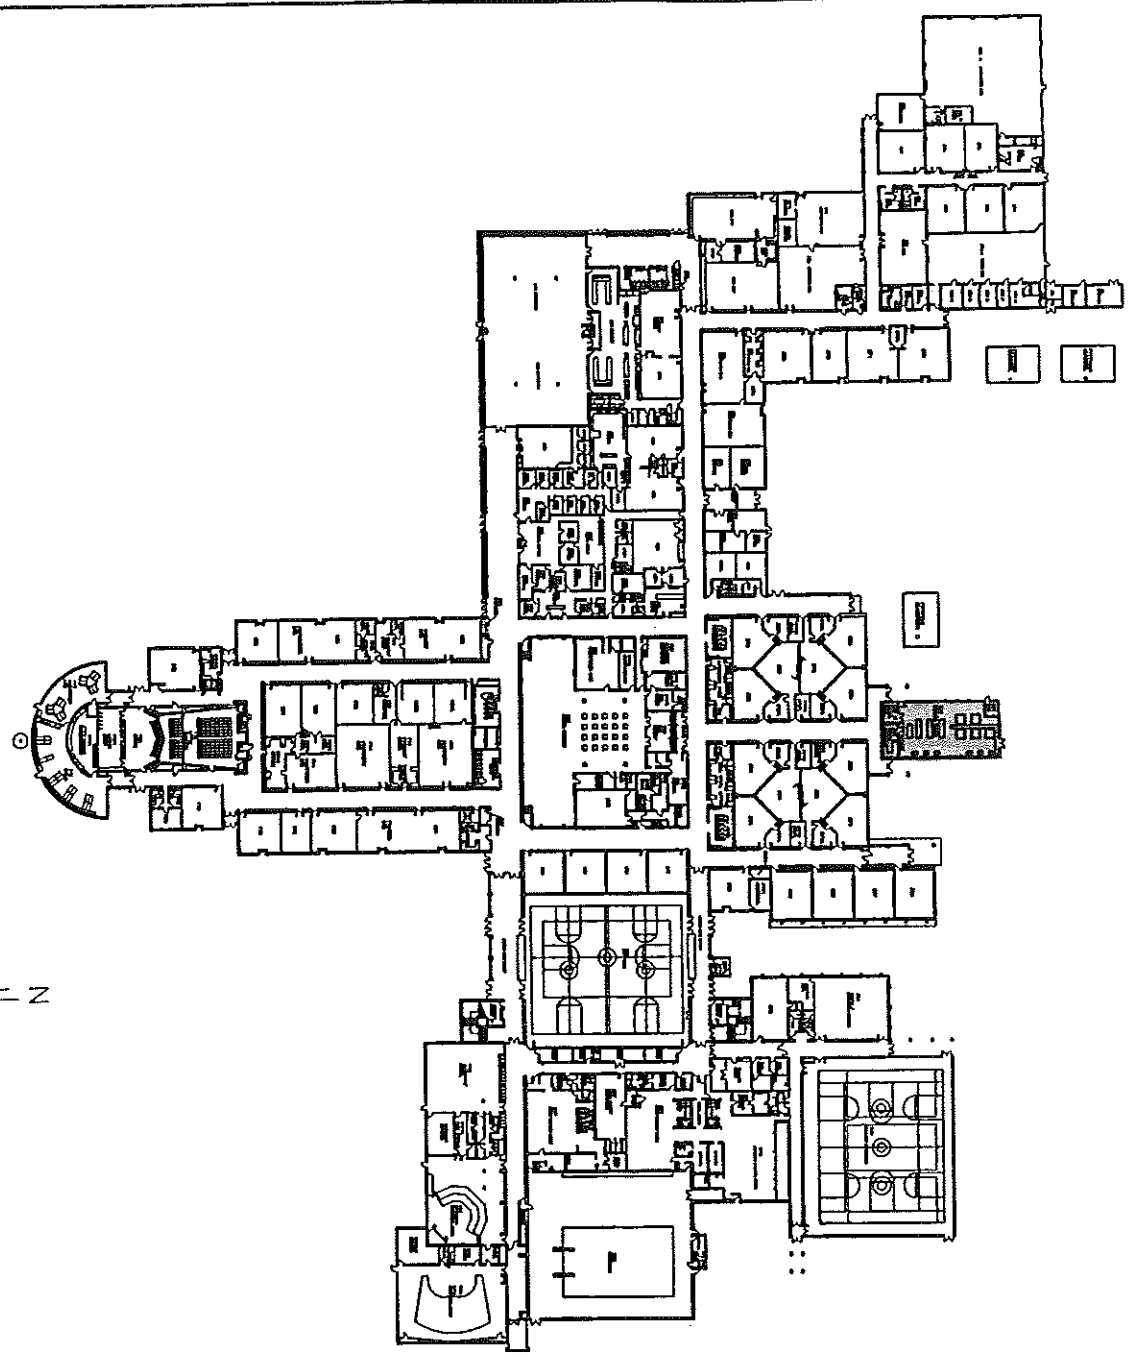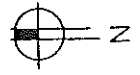

SF= 272744
LOFTS= 6360



GYM LOFT

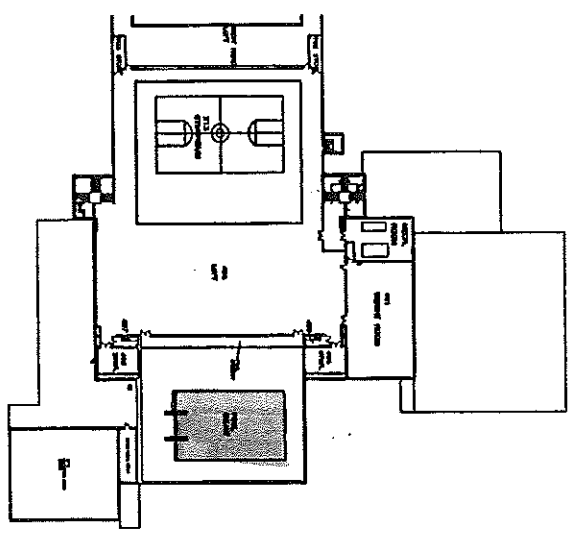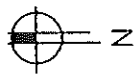


Building	Floor Type	Notes
Dow High	108 Lab Tiled	
Dow High	116 Theatre Carpet and Under Seats	
Dow High	122 Theatre Stage Wood	
Dow High	236 Staff Dining Area Tiled	
Dow High	350, 350C 350A Custodial Area Tiled	
Dow High	358 Art Room and Office Tiled	
Dow High	All Inter Office Area Tile and Carpet	
Dow High	Art Work Room/Storage Room Tiled	
Dow High	Auto Lab Cement	
Dow High	Auxiliary Gym 300 Wood	
Dow High	Boys Restroom	
Dow High	Business Ed Offices Carpet	
Dow High	Classroom 214 Tiled	
Dow High	Classroom 215 Tiled	
Dow High	Classroom 216 Tiled	
Dow High	Classroom 217 Tile and Carpet	
Dow High	Classroom 218 Tiled	
Dow High	Classroom 302 Tiled	
Dow High	Classroom/Lab 109 Tiled	
Dow High	Computer Lab 221 Carpet	
Dow High	Computer Room 356 Tiled	
Dow High	Concession Stand Tiled	
Dow High	Counselors Center Tile and Carpet	
Dow High	Elevator Tiled	
Dow High	Exercise Room 301 Rubber	
Dow High	Front Hall	
Dow High	Girls Restroom 125 Terrazo	
Dow High	Gym 213 Wood	
Dow High	Gym Loft Tiled	
Dow High	Halls Terrazo	
Dow High	Kiln Room Tiled	
Dow High	Kitchen Ceramic Tile	
Dow High	Kitchen Office and Storage Room Tiled	
Dow High	Language Arts Offices Carpeted	
Dow High	Loft Stairs #1 Terrazo	
Dow High	Loft Stairway #2 Terrazo	
Dow High	Main Library Area Carpet	
Dow High	Math Office Carpet	
Dow High	Modular #3 Tiled	
Dow High	Modular 1 Tiled	
Dow High	Modular 2 Tiled	
Dow High	Office 212B Tiled	
Dow High	Office Areas in Library Carpet and Tiled	
Dow High	Offices 300A and B Tiled	
Dow High	Pool Bottom/Pool Operator	
Dow High	Pool Office Tiled	
Dow High	Pool Deck Tiled and Bleacher Area	
Dow High	Room 100 Band Room and Office Tiled	
Dow High	Room 101 and Office Tiled	
Dow High	Room 102 and Office Tiled	
Dow High	Room 110 Science Office Rubber	

Dow High	Room 112 Lab Rubber Floor	
Dow High	Room 113 Tiled	
Dow High	Room 114 Tiled	
Dow High	Room 115 Tiled	
Dow High	Room 118 Tiled	
Dow High	Room 119 Tiled	
Dow High	Room 120 Theatre Dressing Room Tiled	
Dow High	Room 128 Tiled	
Dow High	Room 129A Carpet	
Dow High	Room 129B Carpet	
Dow High	Room 130 Office Area Carpet	
Dow High	Room 131 A & B Tiled	
Dow High	Room 132 Carpet/Tile	
Dow High	Room 133 Tiled	
Dow High	Room 134 Lab Tiled	
Dow High	Room 135 Tiled	
Dow High	Room 136 Tiled	
Dow High	Room 137 Drama Office Carpet	
Dow High	Room 138 Tiled	
Dow High	Room 140 Computer Lab Carpet	
Dow High	Room 142 Lab Painted Concrete	
Dow High	Room 203 Girls JV Locker Room Ceramic Tile	
Dow High	Room 207 Girls Varsity Locker Room Ceramic Tile	
Dow High	Room 207 Girls Varsity Locker Room Ceramic Tile	
Dow High	Room 211 Boys JV Locker Room Ceramic Tile	
Dow High	Room 212 Boys Varsity Locker Room Ceramic Tile	
Dow High	Room 226 Tiled	
Dow High	Room 228 Tiled and Office 228A	
Dow High	Room 237 Home Making Room	
Dow High	Room 238 Tiled	
Dow High	Room 240 Tiled	
Dow High	Room 303 Carpeted and Office Tiled	
Dow High	Room 304 and Office Carpet	
Dow High	Room 305 Tiled	
Dow High	Room 306 Tiled	
Dow High	Room 307 Tiled	
Dow High	Room 308 Tiled	
Dow High	Room 309 Carpeted	
Dow High	Room 311 and Office Carpeted	
Dow High	Room 319 Carpeted	
Dow High	Room 320 and Office Carpeted	
Dow High	Room 323 and Office Carpeted	
Dow High	Room 324 Carpeted	
Dow High	Room 329 and Office Carpeted	
Dow High	Room 330 and Office Carpeted	
Dow High	Room 338 and 338A,B Carpet	
Dow High	Room 343 Carpet	
Dow High	Room 346 and Office Carpet	
Dow High	Room 353 Tiled	
Dow High	Room 355 Art Room Tiled	
Dow High	Room 360 Print Shop Area Concrete	
Dow High	Room 362 Computer Lab Tiled	

EASTLAWN ELEMENTARY
FIRST FLOOR PLAN

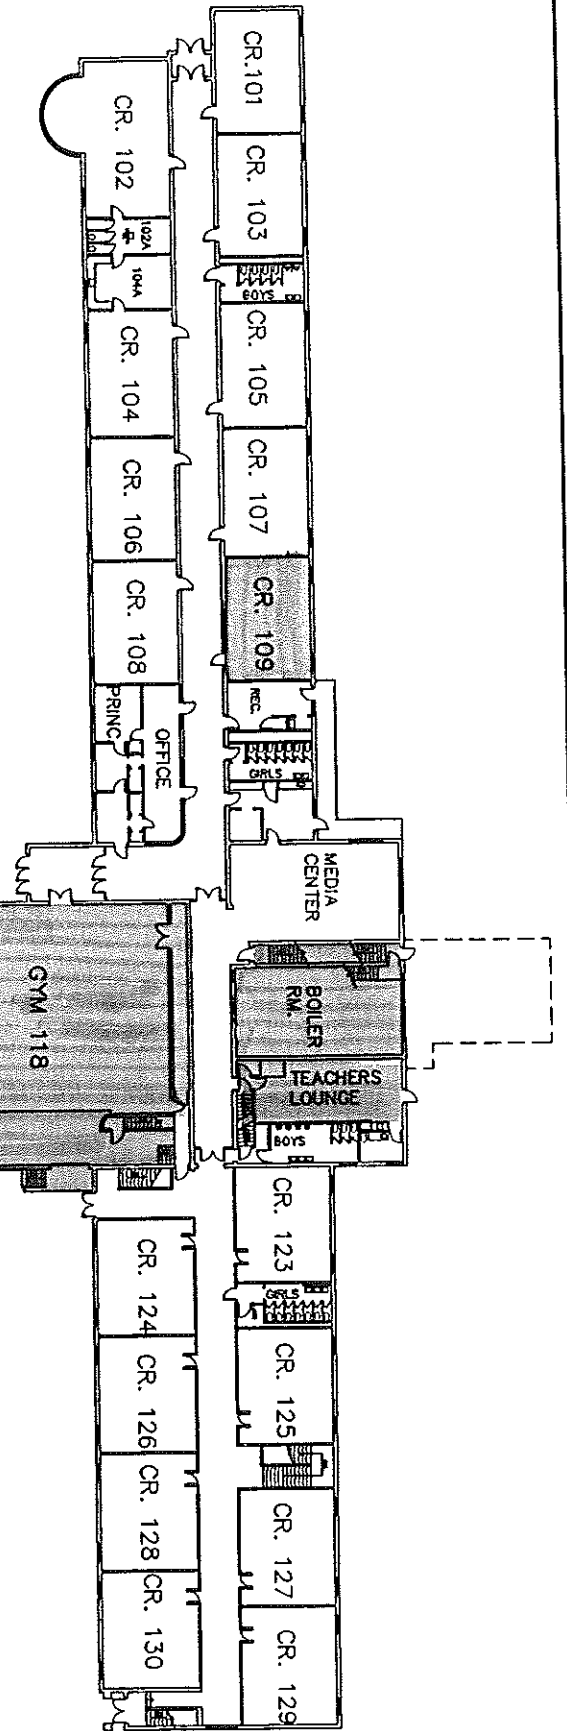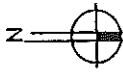

BASEMENT FLOOR PLAN

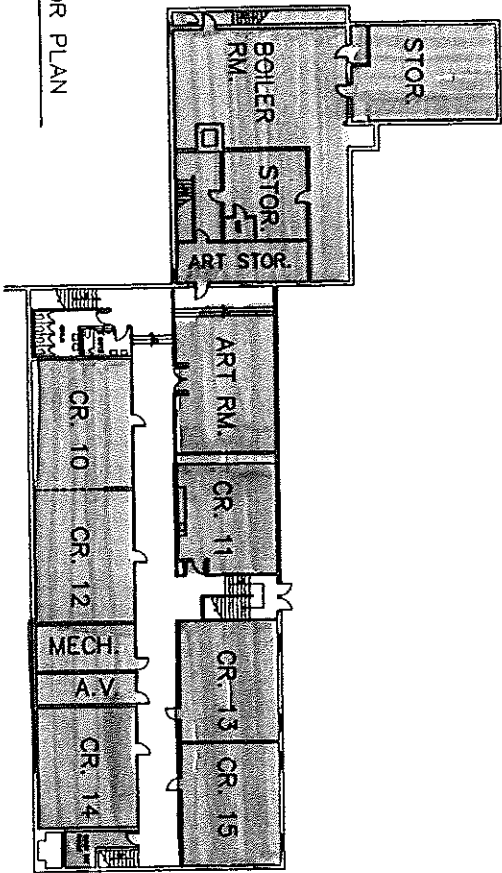


SF = 50710
TURNED IN 2400

EASTLAWN ELEMENTARY
FLOOR PLANS - 115 EASTLAWN

DATE 7/26/78

MIDLAND PUBLIC SCHOOLS

600 E. CARPENTER ST. MIDLAND MI 48640 909-923-5001

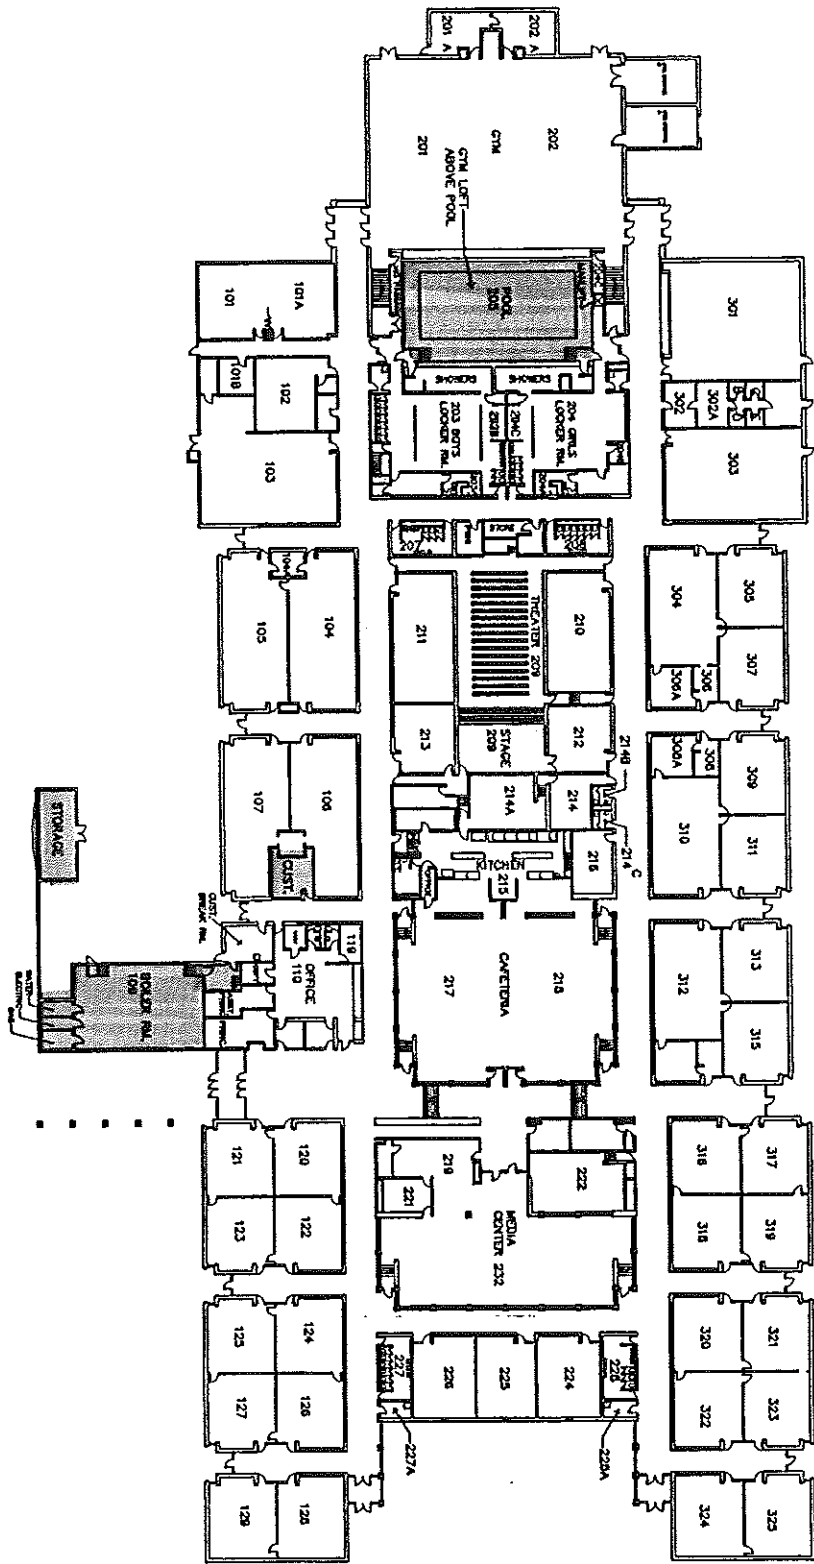

FLOOR PLAN



SF = 112246

JEFFERSON MIDDLE SCHOOL
FLOOR PLAN - 800 W. CHAPEL



MIDLAND PUBLIC SCHOOLS

600 E. CARPENTER ST. MIDLAND MI 48640 980-923-5001

A 1

Building:	Floor Type:	Notes
Jefferson	102A Counselors Office Tiled	
Jefferson	103 Woodshop Painted Floor	
Jefferson	104 Artroom Tiled	
Jefferson	105A Study Room Tiled	
Jefferson	106 Foods Lab Tiled/Storage Room	
Jefferson	210 Computer Room Tiled	
Jefferson	211 Computer Lab/Drafting Tiled	
Jefferson	212 LD Room Tiled	
Jefferson	214 Staff Lounge Carpet	
Jefferson	214A Staff Workroom & AD Office Tiled	
Jefferson	220 Conference Room Carpeted	
Jefferson	222 Computer Lab Tiled	
Jefferson	301 Band Room Tiled	
Jefferson	Classroom 303 Choir Room Tiled	
Jefferson	Classroom 306 Office/Workroom	
Jefferson	Classroom 308 Office/Workroom	
Jefferson	Classroom 310 Office/Workroom Tiled	
Jefferson	Classroom 312 Office/Workroom Tiled	
Jefferson	Boys Bathroom Tiled	
Jefferson	Tiled Boys Locker Room & PE Office	
Jefferson	Clean Cafeteria Tiled	
Jefferson	Classroom 100 LD Room Tiled	
Jefferson	Classroom 101 LD Room Tiled	
Jefferson	Classroom 105 Tiled	
Jefferson	Classroom 107 Tiled	
Jefferson	Classroom 120 Tiled	
Jefferson	Classroom 121 Tiled	
Jefferson	Classroom 122 Tiled	
Jefferson	Classroom 123 Tiled	
Jefferson	Classroom 124 Tiled	
Jefferson	Classroom 126 Tiled	
Jefferson	Classroom 127 Tiled	
Jefferson	Classroom 128 Tiled	
Jefferson	Classroom 129 Tiled	
Jefferson	Classroom 224 Tiled	
Jefferson	Classroom 225 Tiled	
Jefferson	Classroom 226 Tiled	
Jefferson	Classroom 305 Tiled	
Jefferson	Classroom 307 Tiled	
Jefferson	Classroom 309 Tiled	
Jefferson	Classroom 311 Tiled	
Jefferson	Classroom 313 Tiled	
Jefferson	Classroom 315 Tiled	
Jefferson	Classroom 316 Tiled	
Jefferson	Classroom 317 Tiled	
Jefferson	Classroom 318 Tiled	
Jefferson	Classroom 319 Tiled	
Jefferson	Classroom 320 Tiled	
Jefferson	Classroom 321 Tiled	
Jefferson	Classroom 322 Tiled	
Jefferson	Classroom 323 Tiled	


FLOOR PLAN

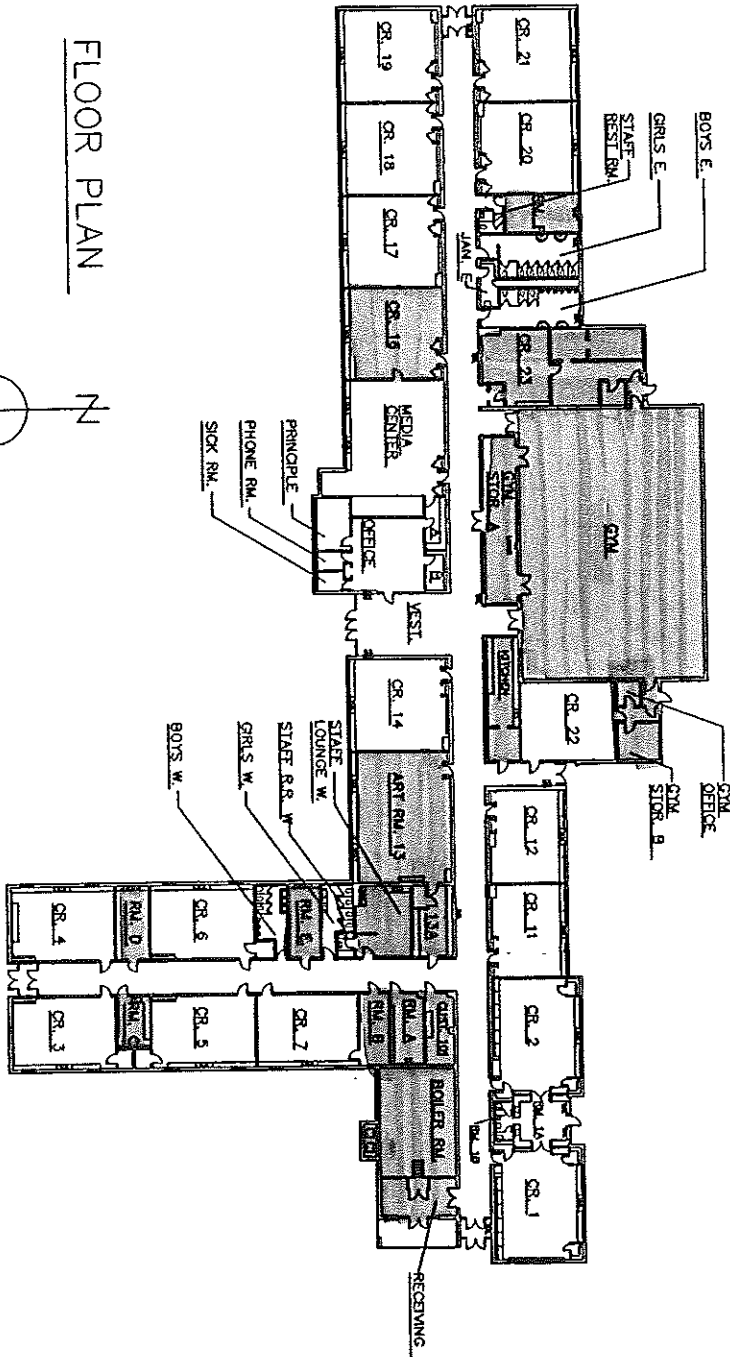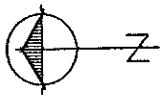

SF = 38902
TUNNELS = 1200


LONGVIEW ELEMENTARY
FLOOR PLAN - 337 LEMKE ST.

MIDLAND PUBLIC SCHOOLS
600 E. CARPENTER ST. MIDLAND TX 79701 969-923-5001

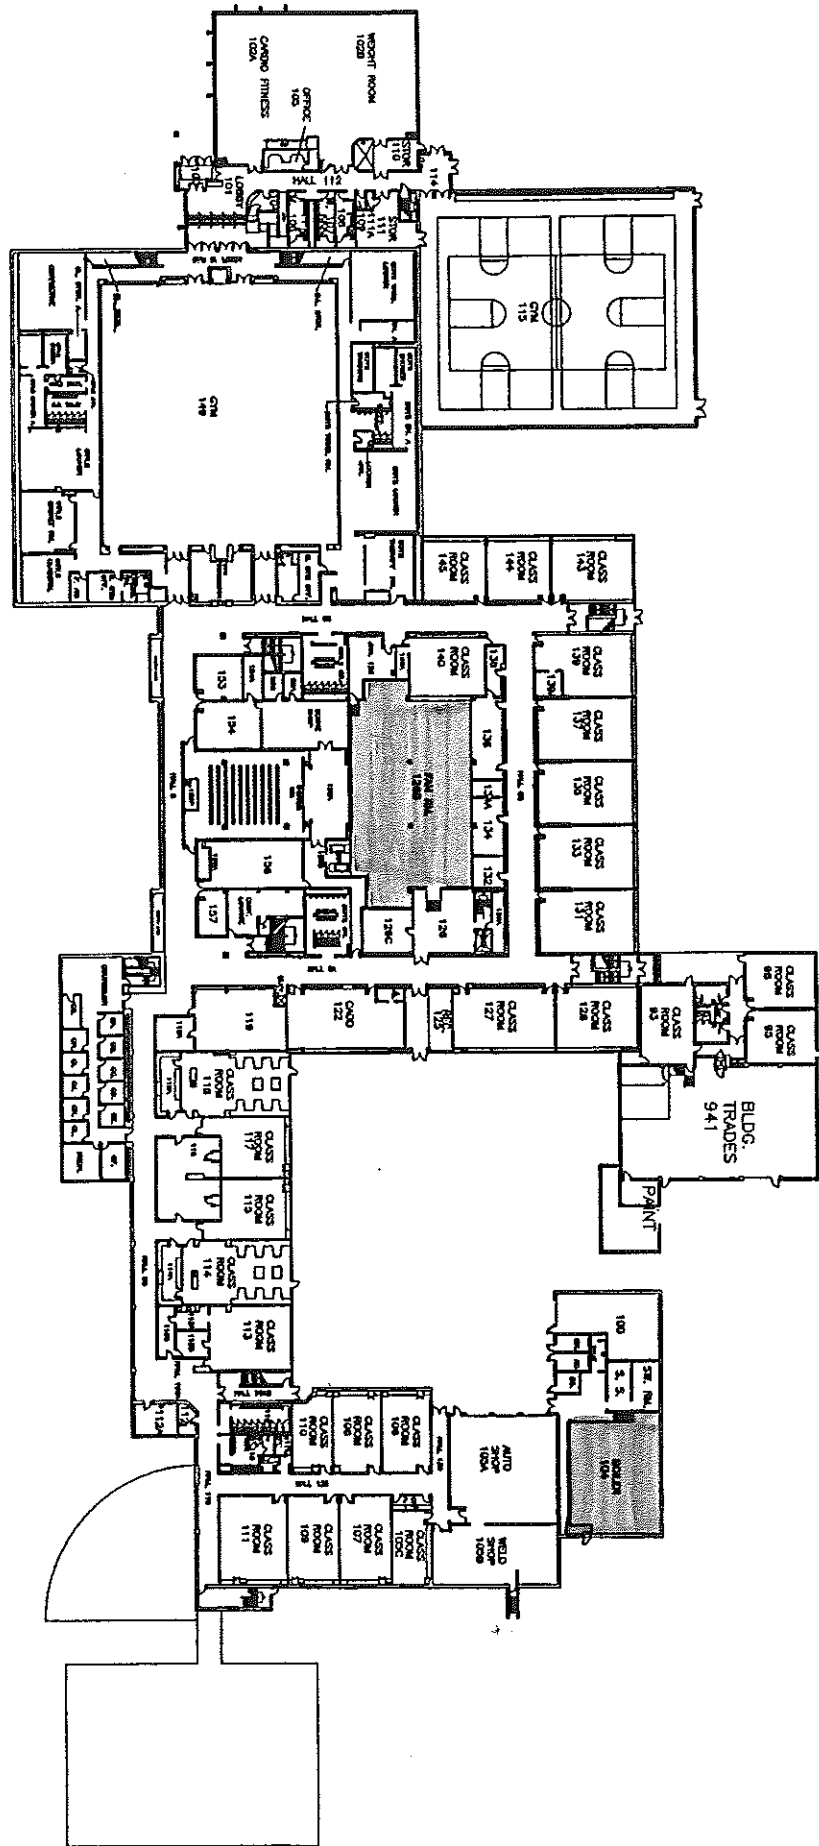


GROUND FLOOR PLAN




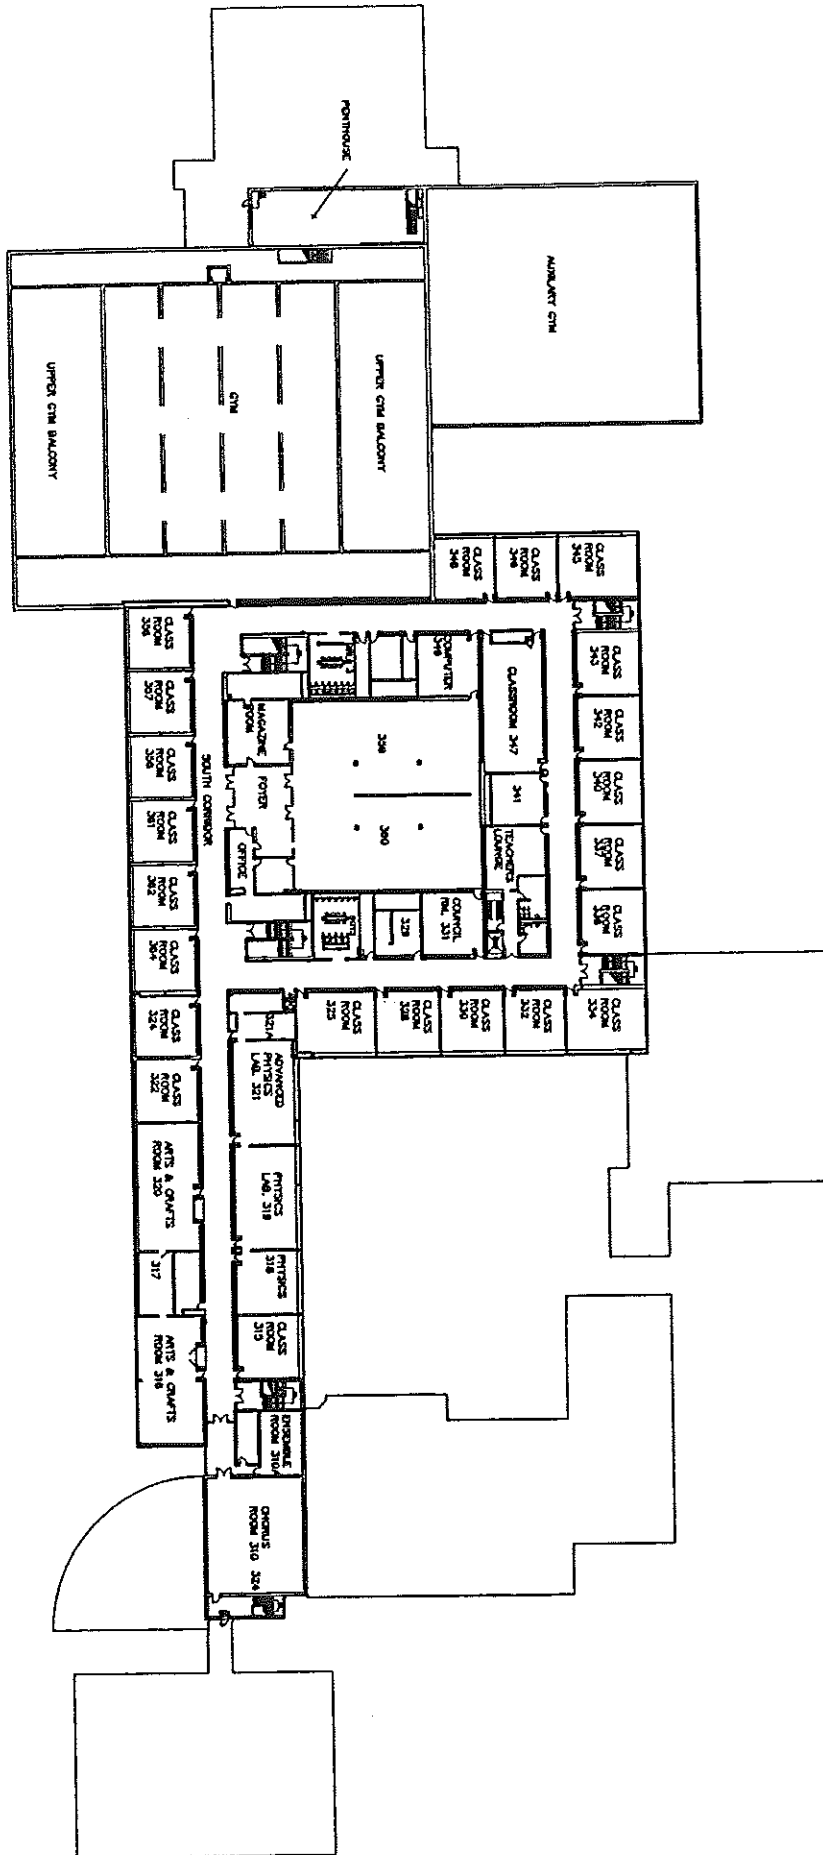


SECOND FLOOR PLAN

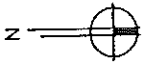

FIRST FLOOR PLAN

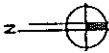


56-281745
TUNNICKS-2100

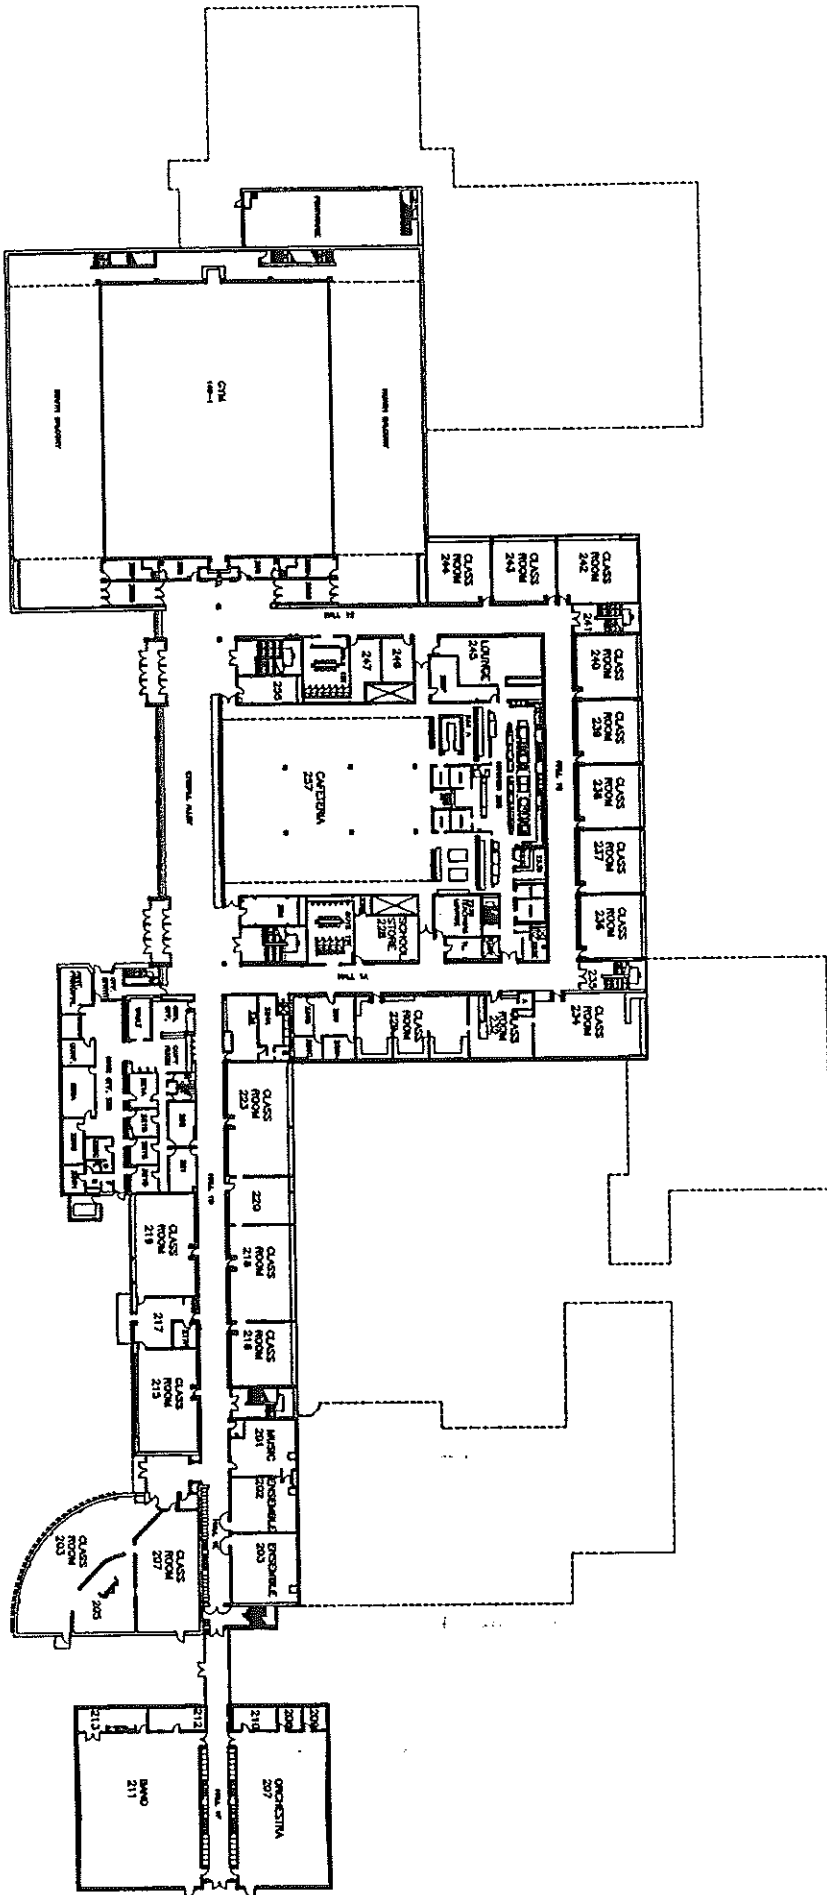


Building:	Floor Type:	Notes
Midland High	Kitchen Area Tiled	
Midland High	Service Elevator Metal	
Midland High	Service Stairway Cement	
Midland High	Staff Restroom Tiled	
Midland High	124 Receiving Room Cement	
Midland High	Artroom 316 Tiled	
Midland High	Artroom 320 Tiled	
Midland High	Athletic Office Tiled	
Midland High	Band Room 211 Tiled	
Midland High	Band Room 211, Practice Rms 212 & 213 Tiled	
Midland High	Boys and Girls Restroom Tiled	
Midland High	Boys and Girls Restroom Tiled	
Midland High	Boys and Girls Restroom Tiled	
Midland High	Boys and Girls Restroom Ceramic Tile	
Midland High	Boys Locker Rooms and Offices Tiled	
Midland High	Boys Restroom	
Midland High	Boys Restroom Annex	
Midland High	Cafeteria Tiled	
Midland High	Classroom 105 Tiled	
Midland High	Classroom 105A Tiled	
Midland High	Classroom 105B Tiled	
Midland High	Classroom 106 Tiled	
Midland High	Classroom 107 Carpet	
Midland High	Classroom 108 Carpet	
Midland High	Classroom 109 Tiled	
Midland High	Classroom 110 Tiled	
Midland High	Classroom 111 Carpet	
Midland High	Classroom 113 Tiled	
Midland High	Classroom 114 Tiled	
Midland High	Classroom 115 Tiled	
Midland High	Classroom 116 Carpet	
Midland High	Classroom 117 Tiled	
Midland High	Classroom 118 Tiled	
Midland High	Classroom 119 Tiled	
Midland High	Classroom 120 Carpet	
Midland High	Classroom 122 Tiled	
Midland High	Classroom 125 Tiled	
Midland High	Classroom 127 Tiled	
Midland High	Classroom 128 Tiled	
Midland High	Classroom 131 Tiled	
Midland High	Classroom 133 Tiled	
Midland High	Classroom 135 Tiled	
Midland High	Classroom 137 Tiled	
Midland High	Classroom 139 Tiled	
Midland High	Classroom 140 Tiled	
Midland High	Classroom 143 Tiled	
Midland High	Classroom 144 Tiled	
Midland High	Classroom 145 Tiled	
Midland High	Classroom 154 Tiled	
Midland High	Classroom 155 Tiled	
Midland High	Classroom 156 Tiled	

Midland High	Classroom 203 and Work Room 205 Tiled	
Midland High	Classroom 207 Carpet	
Midland High	Classroom 215 Tiled	
Midland High	Classroom 216 Tiled	
Midland High	Classroom 217 Tiled	
Midland High	Classroom 218 Tiled	
Midland High	Classroom 219 Tiled	
Midland High	Classroom 221 Tiled	
Midland High	Classroom 222 Tiled	
Midland High	Classroom 223 Tiled	
Midland High	Classroom 232 Tiled	
Midland High	Classroom 234 Tiled	
Midland High	Classroom 236 Tiled	
Midland High	Classroom 237 Tiled	
Midland High	Classroom 238 Tiled	
Midland High	Classroom 239 Tiled	
Midland High	Classroom 240 Tiled	
Midland High	Classroom 242 Tiled	
Midland High	Classroom 243 Tiled	
Midland High	Classroom 315 Tiled	
Midland High	Classroom 318 Tiled	
Midland High	Classroom 319 Tiled	
Midland High	Classroom 321 Tiled	
Midland High	Classroom 322 Tiled	
Midland High	Classroom 323 Tiled	
Midland High	Classroom 324 Tiled	
Midland High	Classroom 325 Tiled	
Midland High	Classroom 328 Tiled	
Midland High	Classroom 329 Tiled	
Midland High	Classroom 330 Tiled	
Midland High	Classroom 332 Tiled	
Midland High	Classroom 334 Tiled	
Midland High	Classroom 336 Tiled	
Midland High	Classroom 337 Tiled	
Midland High	Classroom 340 Tiled	
Midland High	Classroom 341 Tiled	
Midland High	Classroom 342 Tiled	
Midland High	Classroom 343 Tiled	
Midland High	Classroom 345 Tiled	
Midland High	Classroom 346 Tiled	
Midland High	Classroom 347 Tiled	
Midland High	Classroom 348 Carpet	
Midland High	Classroom 349 Tiled	
Midland High	Classroom 351 Tiled	
Midland High	Classroom 356 Tiled	
Midland High	Classroom 357 Tiled	
Midland High	Classroom 358 Tiled	
Midland High	Classroom 361 Tiled	
Midland High	Classroom 362 Tiled	
Midland High	Classroom 364 Tiled	
Midland High	Classroom 93 Tiled	
Midland High	Classroom 95 Tiled	

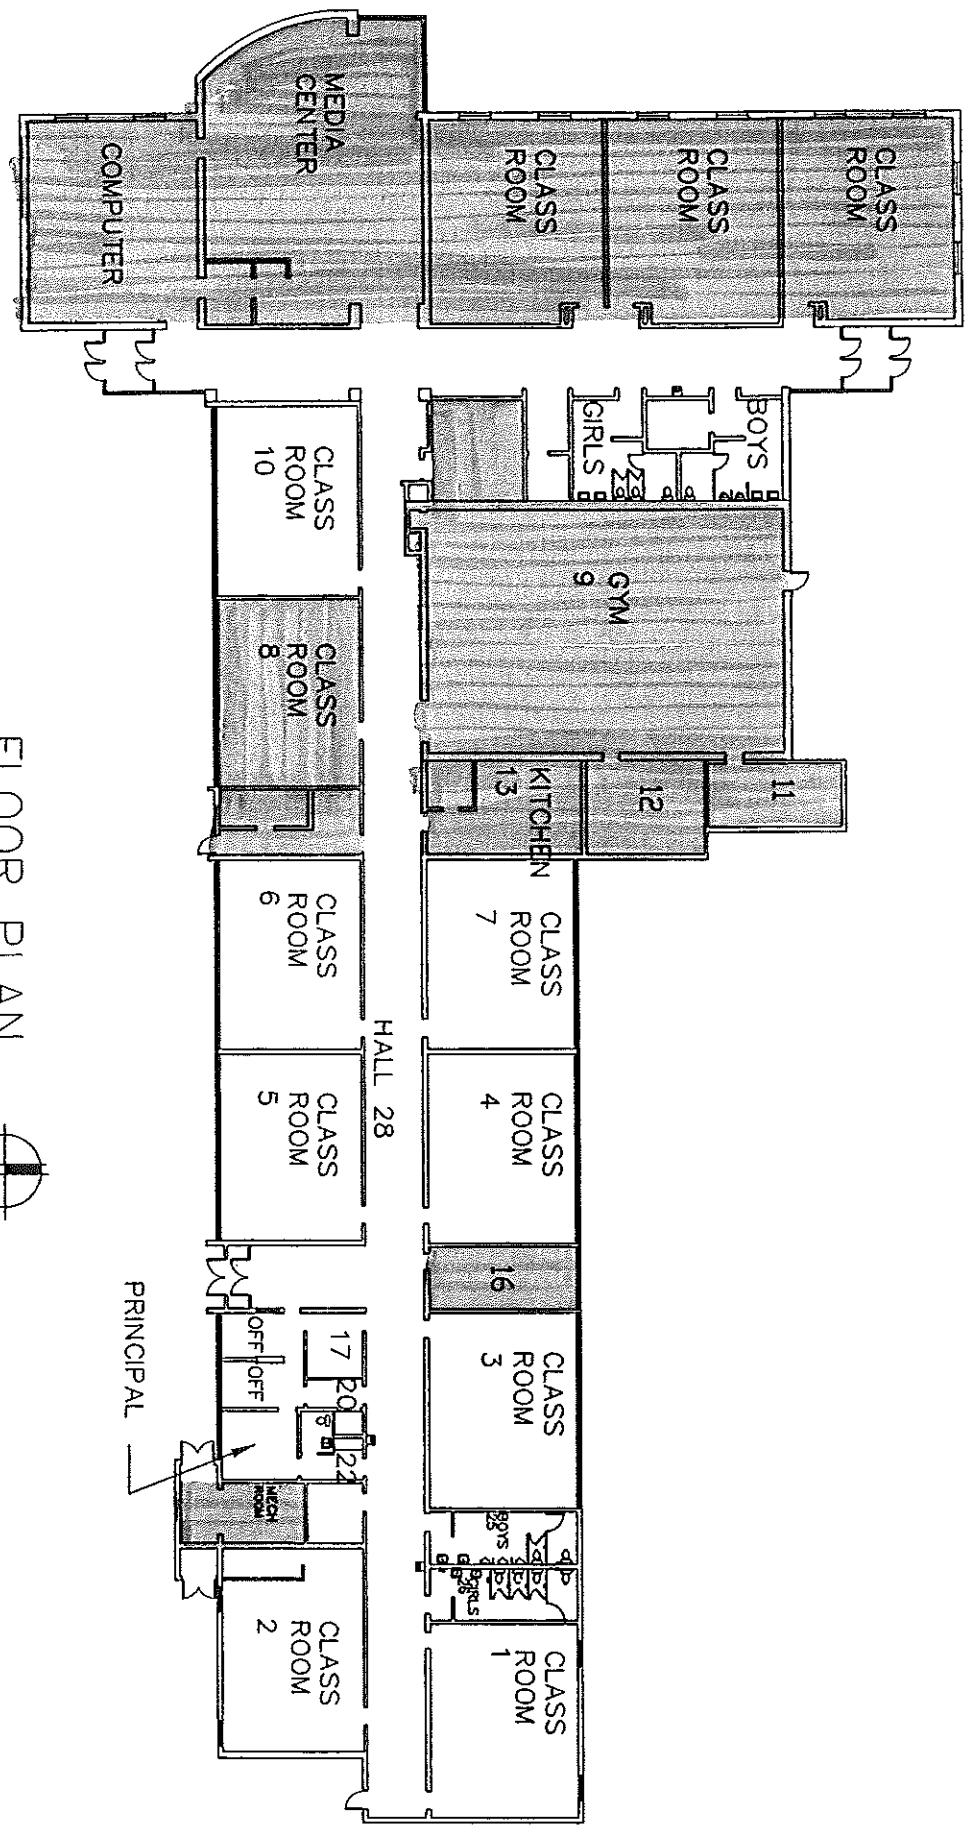


FLOOR PLAN

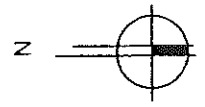

SF = 24937


MILLS ELEMENTARY

MIDLAND PUBLIC SCHOOLS
 800 E. CARPENTER ST., MIDLAND TX 79701-9223-5001

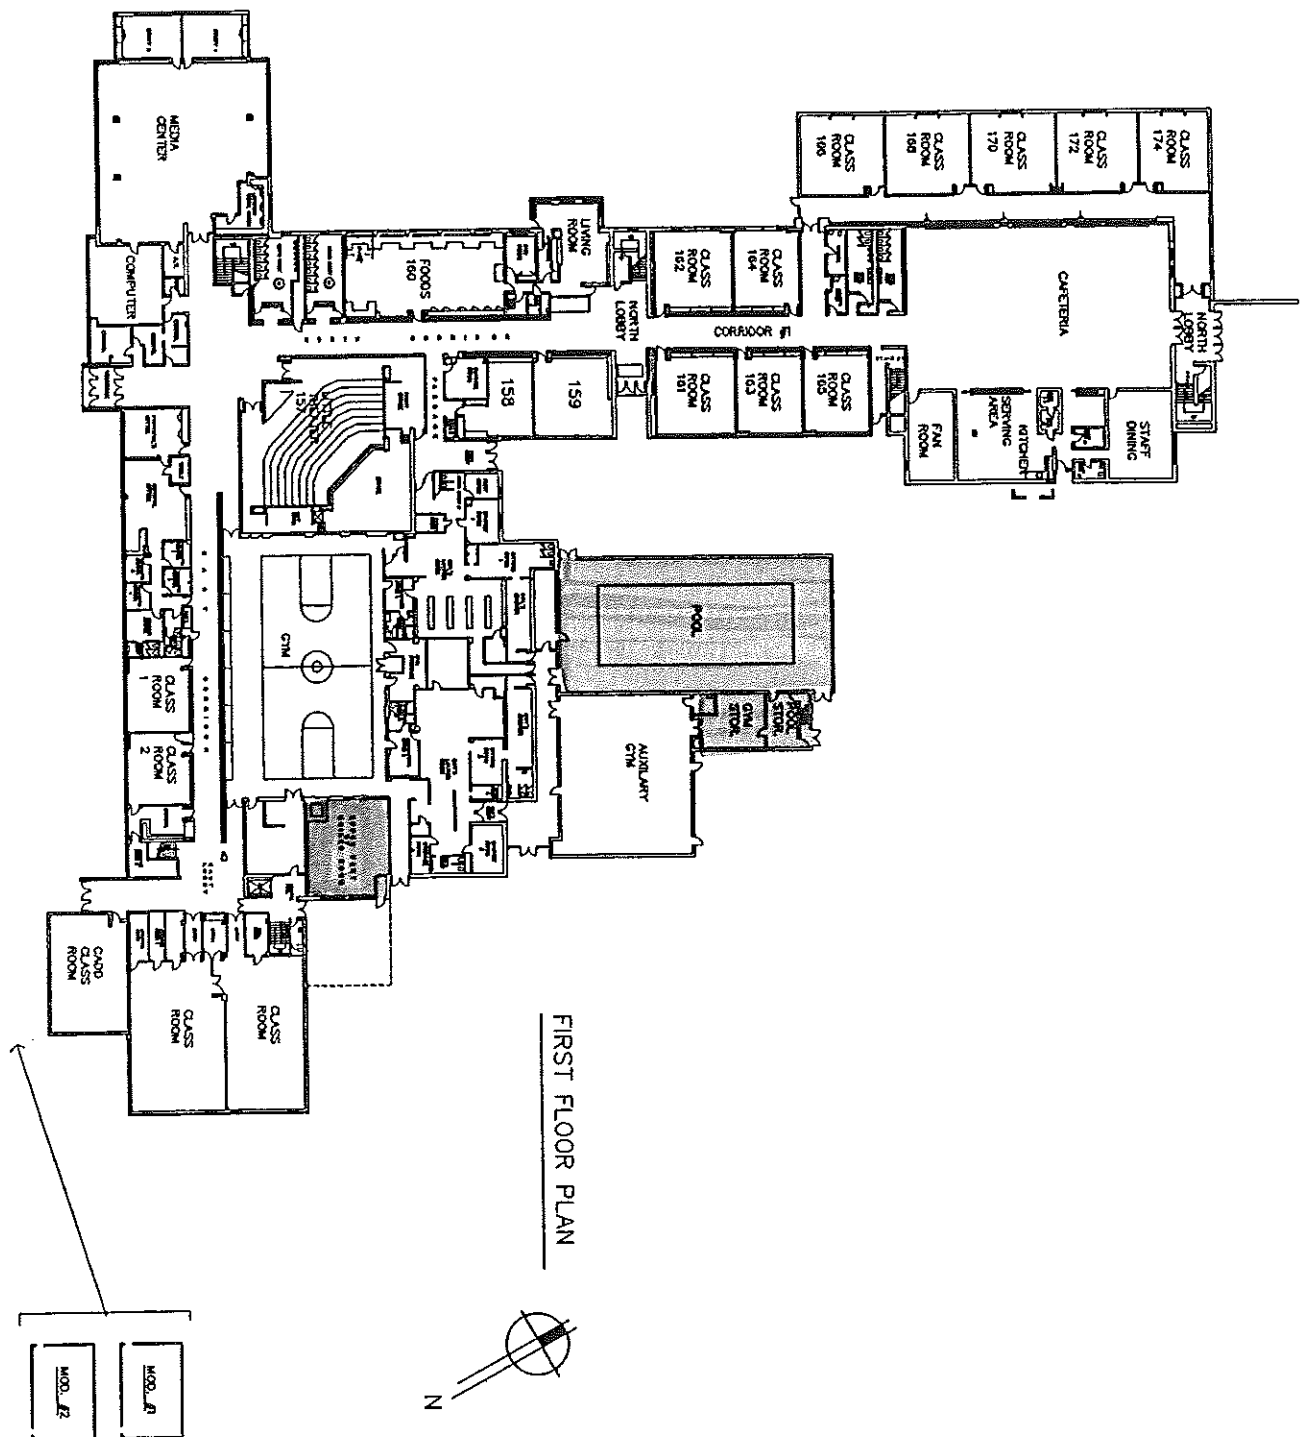


FIRST FLOOR PLAN

SF = 89087 (1ST FLR)
 SF = 4463 (BASEMENT)
 TUNNELS = 2000

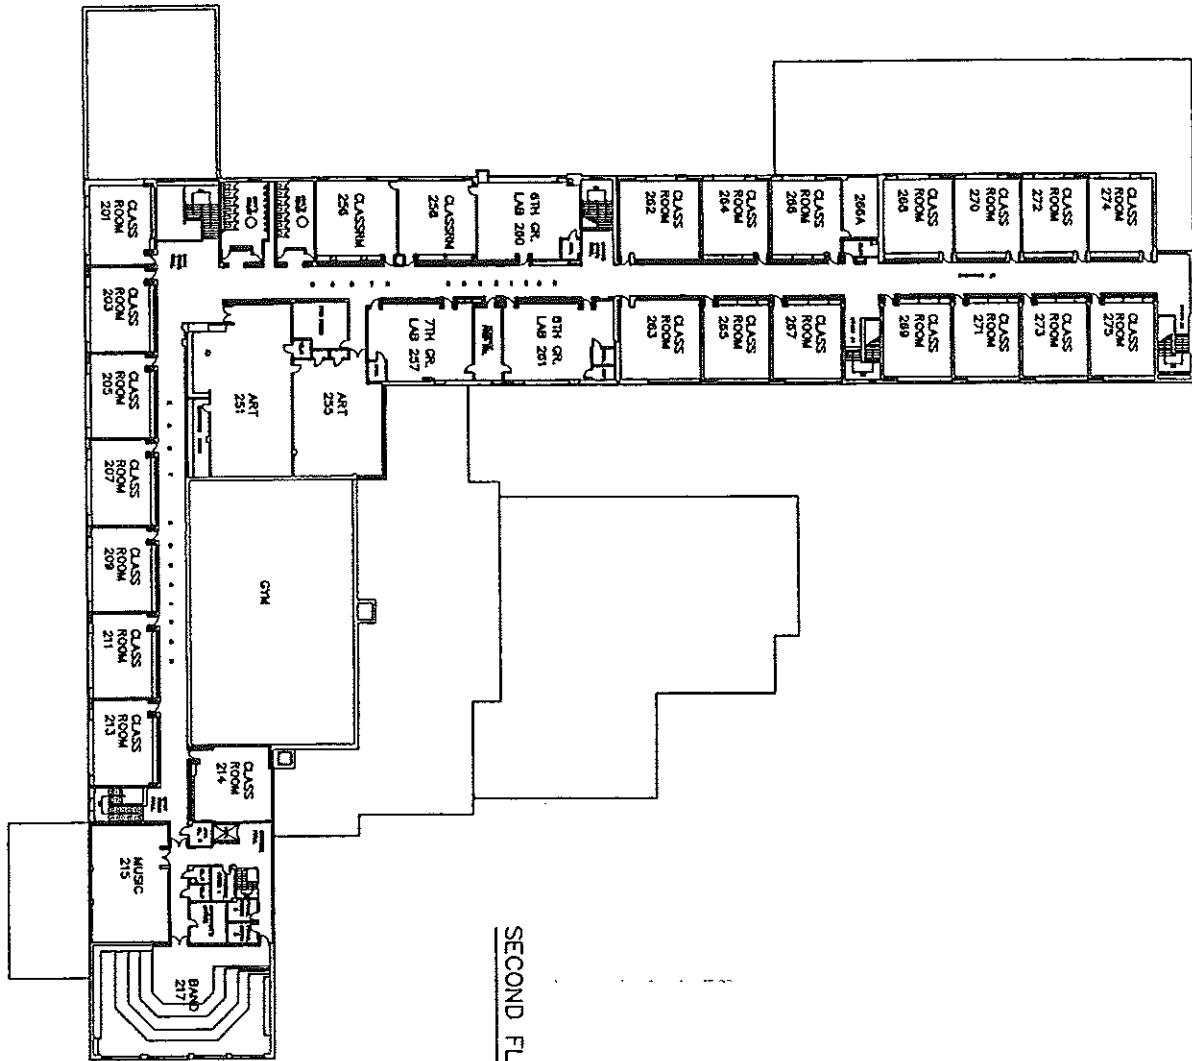


SECOND FLOOR PLAN

SF. = 55088


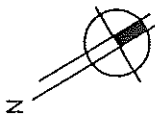


<p>A 2</p>	<p>DATE 3/8/78</p>	<p>NORTHEAST MIDDLE SCHOOL SECOND FLOOR-1305 E. SUGNET</p>	<p>MIDLAND PUBLIC SCHOOLS 600 E. CARPENTER ST. MIDLAND MI 48640 980-923-6001</p>
----------------	--------------------	--	--

Building	Floor Type:	Notes
Northeast	Room 260 Science Lab Tiled	
Northeast	Auto Scrub and Mop New End 166, 168,170,172,174	
Northeast	158 Tiled	
Northeast	215 Choir Lab	
Northeast	217 Band Room	
Northeast	Art Room 251 Tiled	
Northeast	Art Room 255 Tiled	
Northeast	Back Gym	
Northeast	Band Office Tiled	
Northeast	Band Stairway Concrete	
Northeast	Boys and Girls Restroom Tiled	
Northeast	Boys Locker Room Area and Office Tiled	
Northeast	Cafeteria Tile	
Northeast	Classroom 109 Tiled/Carpet	
Northeast	Classroom 111 Tiled	
Northeast	Classroom 112 Tiled	
Northeast	Classroom 159 Tiled	
Northeast	Classroom 161 Tiled	
Northeast	Classroom 162 Tiled	
Northeast	Classroom 163 Tiled	
Northeast	Classroom 164 Tiled	
Northeast	Classroom 166 Tile	
Northeast	Classroom 168 Tiled	
Northeast	Classroom 170 Tiled	
Northeast	Classroom 172 Tiled	
Northeast	Classroom 174 Tiled	
Northeast	Classroom 201 Tiled	
Northeast	Classroom 203 Tiled	
Northeast	Classroom 205 Tiled	
Northeast	Classroom 207 Tiled	
Northeast	Classroom 209 Tiled	
Northeast	Classroom 211 Tiled	
Northeast	Classroom 213 Tiled	
Northeast	Classroom 256 Tiled	
Northeast	Classroom 257 Tiled With Office	
Northeast	Classroom 258 Tiled	
Northeast	Classroom 261 Tiled	
Northeast	Classroom 262 Tiled	
Northeast	Classroom 263 Tiled	
Northeast	Classroom 264 Tiled	
Northeast	Classroom 265 Tiled	
Northeast	Classroom 266 Tiled With Study Room	
Northeast	Classroom 267 Tiled	
Northeast	Classroom 268 Tiled	
Northeast	Classroom 269 Tiled	
Northeast	Classroom 270 Tiled	
Northeast	Classroom 271 Tiled	
Northeast	Classroom 271 Tiled	
Northeast	Classroom 272 Tiled	
Northeast	Classroom 273 Tiled	
Northeast	Classroom 274 Tiled	

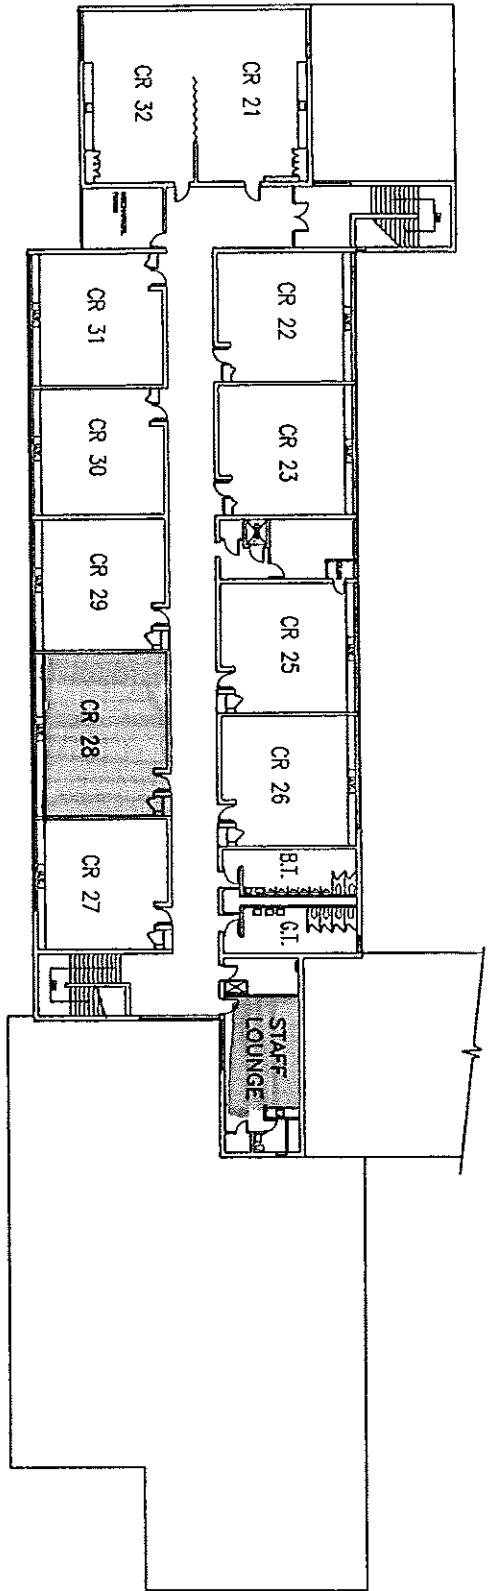


SECOND FLOOR PLAN

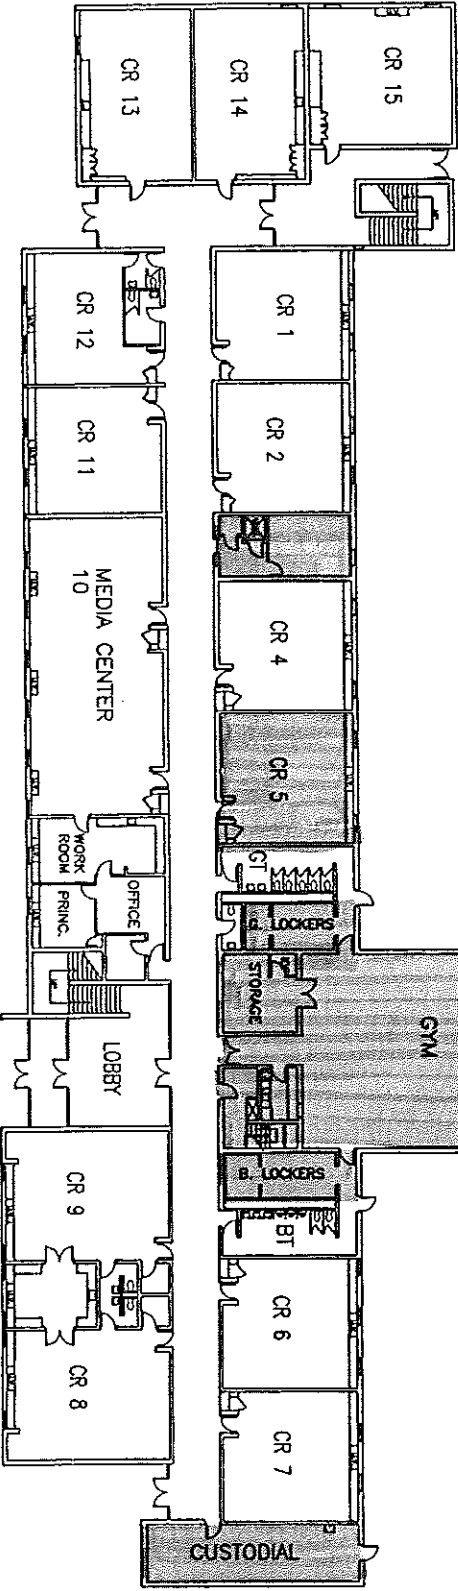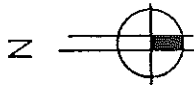


FIRST FLOOR PLAN

SF = 40940

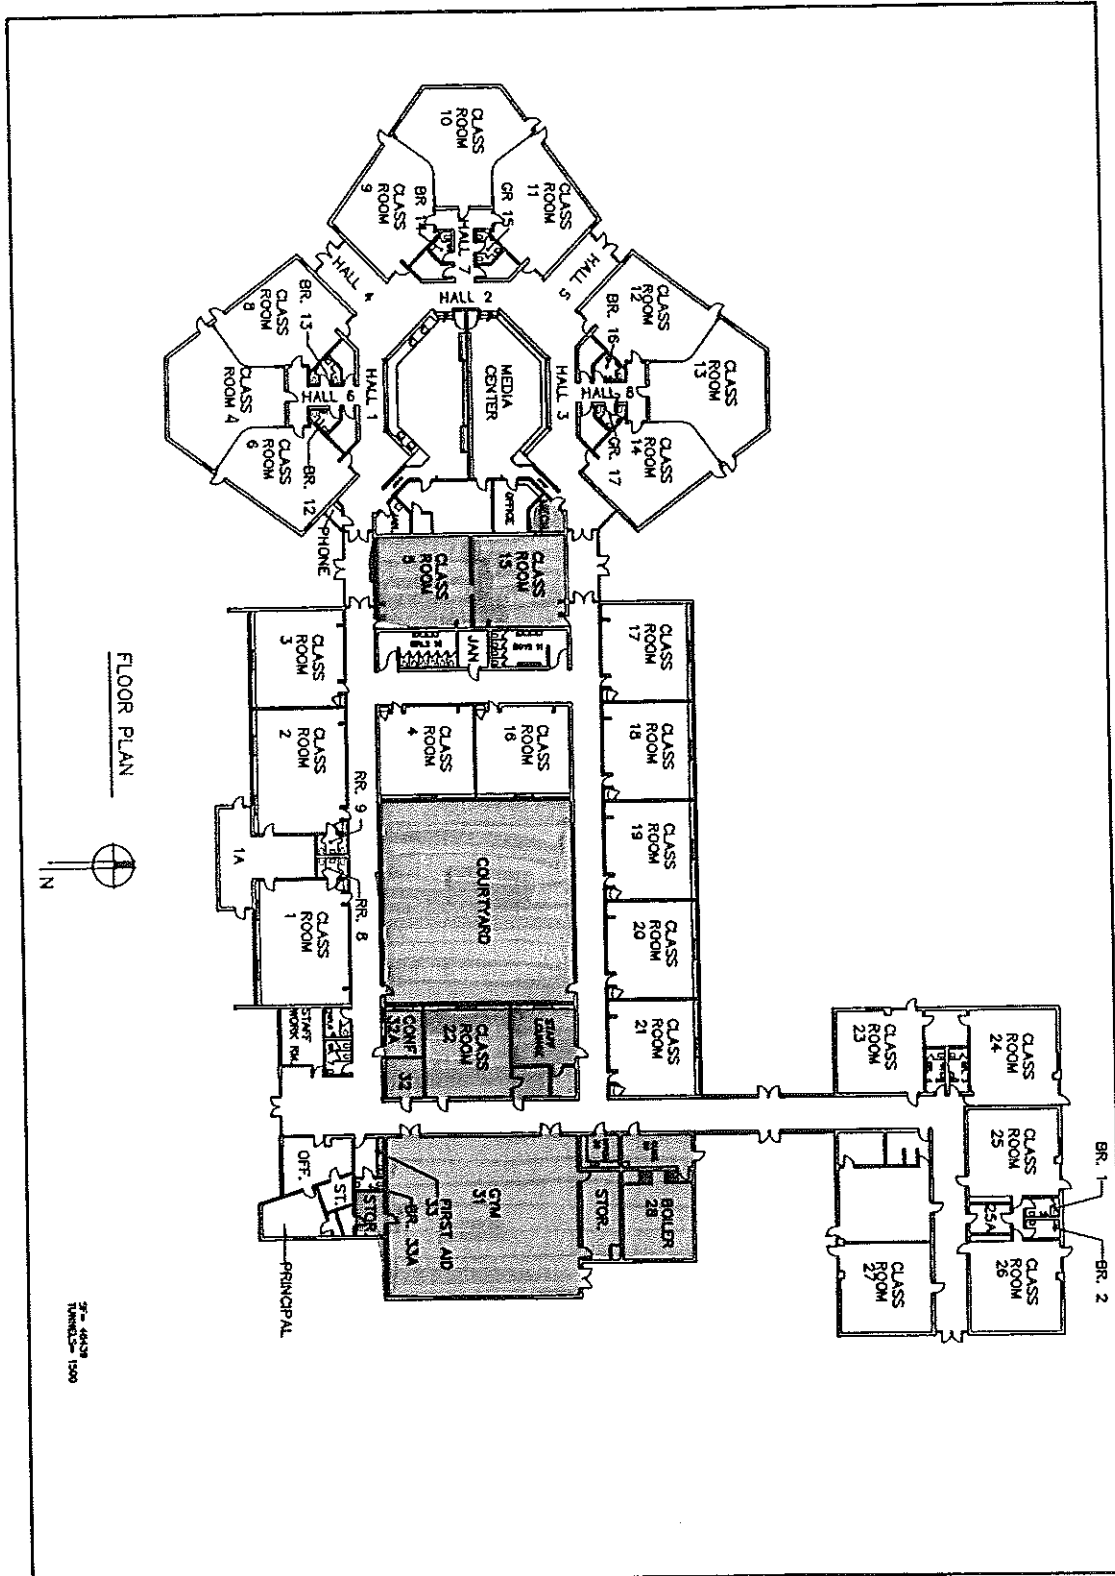


FLOOR PLAN

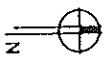


37-46429
TAMWEL-1500

<p>DATE: 11/11/88 SCALE: 1/4" = 1'-0"</p>	<p>SIEBERT ELEMENTARY FLOOR PLAN - 5700 SIEBERT</p>	<p>MIDLAND PUBLIC SCHOOLS 800 E. CAPPENTER ST. MIDLAND MI 48640 989-825-8001</p>
---	---	--

Building:	Floor Type:	Notes
Siebert	Art Room Tiled	
Siebert	Boys Main Restroom Tiled	
Siebert	Boys Restroom Tiled	
Siebert	Boys Restroom Tiled	
Siebert	Boys Restroom Tiled	
Siebert	Boys Restroom Tiled	
Siebert	Boys Restroom Tiled	
Siebert	Classroom 1 Bathroom Tiled	
Siebert	Classroom 1 Carpeted Tiled	
Siebert	Classroom 10 Tiled with Area Rug	
Siebert	Classroom 11 Tiled with Area Rug	
Siebert	Classroom 12 Tiled with Area Rug	
Siebert	Classroom 13 Tiled with Area Rug	
Siebert	Classroom 14 Tiled	
Siebert	Classroom 15 Computer Lab Carpeted	
Siebert	Classroom 16 Carpeted	
Siebert	Classroom 17 Tiled with Area Rug	
Siebert	Classroom 18 Tiled with Area Rug	
Siebert	Classroom 19 Tiled with Area Rug	
Siebert	Classroom 2 Bathroom	
Siebert	Classroom 2 Carpeted	
Siebert	Classroom 20 Tiled with Area Rug	
Siebert	Classroom 21 Carpeted	
Siebert	Classroom 23 Carpeted	
Siebert	Classroom 24 Carpeted/Tiled with Office	
Siebert	Classroom 25 Carpeted including office area	
Siebert	Classroom 26 Carpeted	
Siebert	Classroom 27 Carpeted	
Siebert	Classroom 28 Carpeted/Tiled office area	
Siebert	Classroom 3 Tiled with Area Rug	
Siebert	Classroom 4 Tiled with Area Rug	
Siebert	Classroom 5 Music Tiled with Area Rug	
Siebert	Classroom 6 Tiled with Area Rug	
Siebert	Classroom 7 Tiled with Area Rug	
Siebert	Classroom 8 Tiled with Area Rug	
Siebert	Classroom 9 Tiled with Area Rug	
Siebert	Conference Room 22 Tiled with Storage Room	
Siebert	Counselors Office Tiled	
Siebert	First Aid Restroom Tiled	
Siebert	Girls Main Restroom Tiled	
Siebert	Girls Restroom Tiled	
Siebert	Girls Restroom Tiled	
Siebert	Girls Restroom Tiled	
Siebert	Girls Restroom Tiled	
Siebert	Girls Restroom Between 25,26 Tiled	
Siebert	Phone Booth Tiled	
Siebert	Library Carpeted/Office Storage Room Tiled	
Siebert	Mens Staff Restroom Tiled	
Siebert	Office Area Carpet and Tiled	
Siebert	Sick Room Tiled	
Siebert	SXI Restroom Tile	

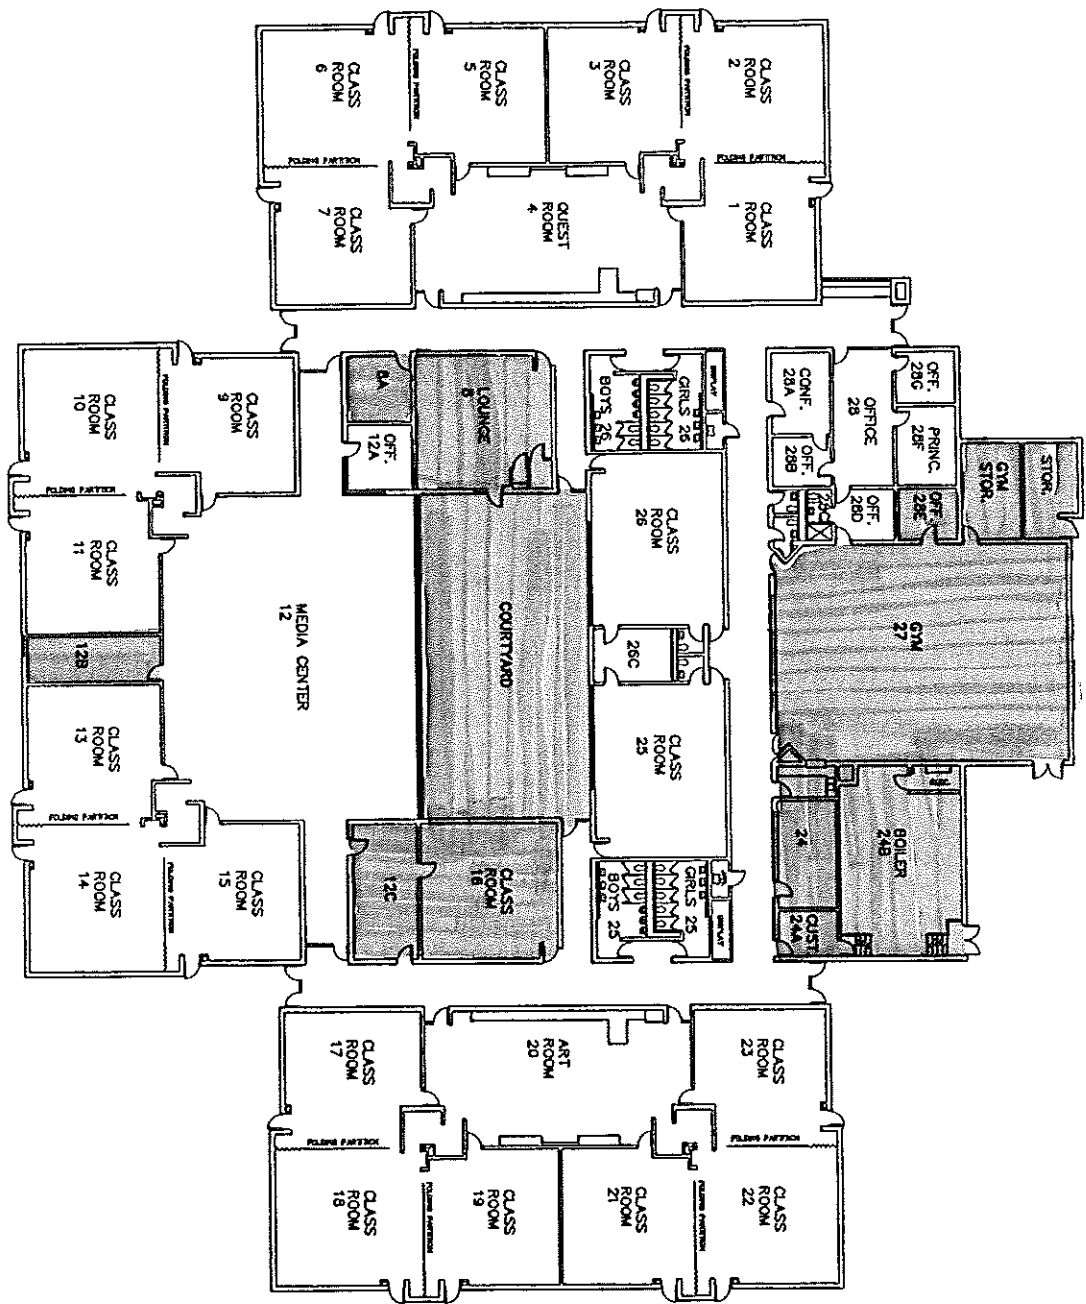

FLOOR PLAN

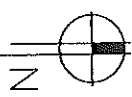

SF = 38674

**Midland Public Schools
CUSTODIAL SERVICES CONTRACT
RFP**

**Schedule – Checklist of Proposal Responses Due
(return with proposal)**

	Refer to Page	Complete	Incomplete	Reason for Incomplete
Signed Original Proposal				
6 ea. Copies of Proposal				
Bid Guarantee				
Addenda Acknowledgments				
Exceptions to specifications and/or requirements				
Contractor's Experience and Capabilities				
Cost				
Cover letter or company letterhead				
Company profile, support and personnel				
Schedule 2 – Checklist of Proposal Responses Due				
References				
Contract specifications are met and agreed to:				
Health and Safety				
Sanitation and Environment				
Equipment and Facilities Maintenance and Sanitation				
Federal, state and local law compliance				
Federal, state and local licenses, permits, fees				
Taxes				
Equal Employment Opportunity				
Warranty				
OSHA compliance				
Business relationship affidavit				
Repairs to property damage				
Contract assignment or sub-contractor				
Local control				
Indemnification				
Insurance requirement				

**Midland Public Schools
CUSTODIAL SERVICES CONTRACT
RFP**

**Schedule – Checklist of Proposal Responses Due
(return with proposal)**

	Refer to Page	Complete	Incomplete	Reason for Incomplete
Signed Original Proposal				
6 ea. Copies of Proposal				
Bid Guarantee				
Addenda Acknowledgments				
Exceptions to specifications and/or requirements				
Contractor's Experience and Capabilities				
Cost				
Cover letter or company letterhead				
Company profile, support and personnel				
Schedule 2 – Checklist of Proposal Responses Due				
References				
Contract specifications are met and agreed to:				
Health and Safety				
Sanitation and Environment				
Equipment and Facilities				
Maintenance and Sanitation				
Federal, state and local law compliance				
Federal, state and local licenses, permits, fees				
Taxes				
Equal Employment Opportunity				
Warranty				
OSHA compliance				
Business relationship affidavit				
Repairs to property damage				
Contract assignment or sub-contractor				
Local control				
Indemnification				
Insurance requirement				

Midland Public Schools

DISTRICT WIDE CUSTODIAL SERVICES PROPOSAL

<u>DISTRICT</u>	<u>COST FOR ONE SCHOOL YEAR</u>
Year One, July 1, 2007 – June 30, 2008	\$ _____
Year Two, July 1, 2008 – June 30, 2009	\$ _____
Year Three, July 1, 2009 – June 30, 2010	\$ _____

If Extra Service is needed, please provide hourly rates for the following classifications:

Standard hourly rate for Custodian	\$ _____
Standard hourly rate for Team Manager	\$ _____
Overtime hourly rate for Custodian	\$ _____
Overtime hourly rate for Team Manager	\$ _____

Printed Name of Executive Official for Contractor Date

Signature of Executive Official for Contractor Date